




Dan Tyree, Home Designer
Post Office Box 954
Blairsville, GA 30514
tel (706) 391-8849
dantyre.com

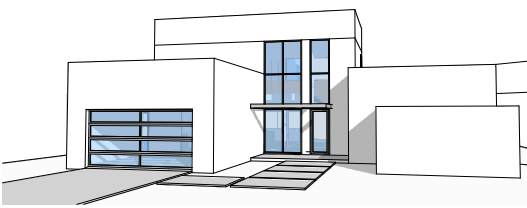

Ganache
dantyre.com/plans/ganache
a modern plan from dantyre.com


Need the Full Plans?
If you need the full set of plans or need changes, call 706.391.8849 or email sales@dantyre.com for details.

Digital Plans
A PDF version of this plan is available. Call 706.391.8849 or email sales@dantyre.com for pricing.


Copyright
Dan Tyree (DT) reserves the rights to these documents and to all designs contained herein. No copies or alterations are to be made without the written permission of DT. All plans published and sold by DT are protected under the Federal Copyright Act, Title 17 of the United States Code, and Chapter 37 of the Code of Federal Regulations.

Liability Disclaimer
Placement of residence on site plan is based on owner's desired location and governing authority's regulations. Every property has inherent risks due to location, acts of God, etc. which may cause damage to structures built on said property and bodily injury and/or death to the occupants of said structures. Dan Tyree does not in any way guarantee the suitability of any area for construction or habitation, and will not be held liable for damages based on the location of said structure. General Contractor to verify all field conditions and code requirements, insure compliance of proposed structure with said conditions, verify all dimensions and techniques in construction documents, and notify DT of any discrepancies before construction.

Area Calculations
Floor 1762, Floor 697, Living 2459
Porches 368, Garage 528,
Under Roof 3355 sf

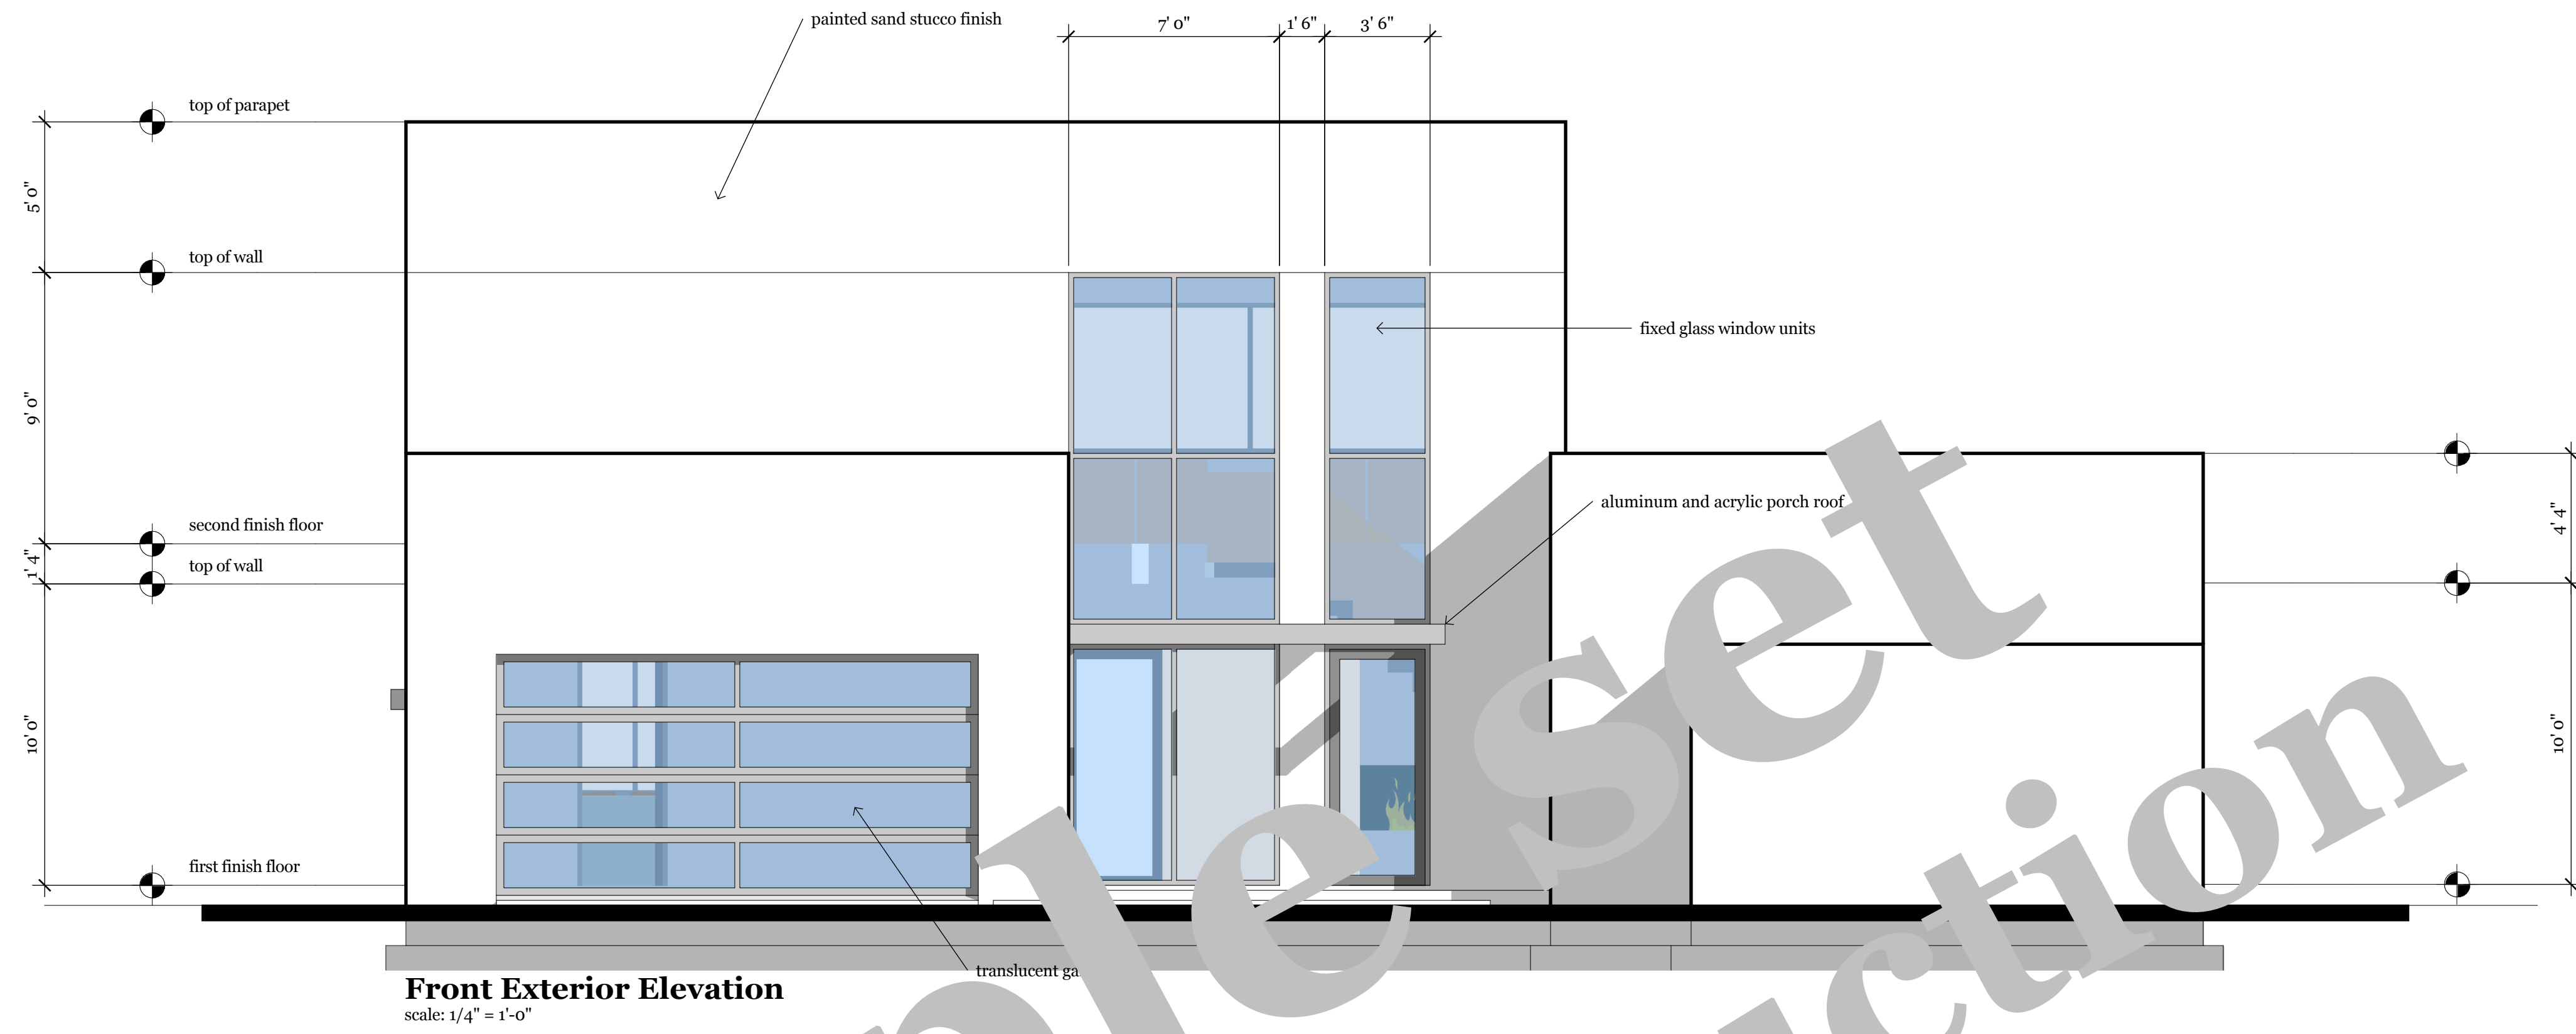


Front Exterior Elevation
scale: 1/4" = 1'-0"

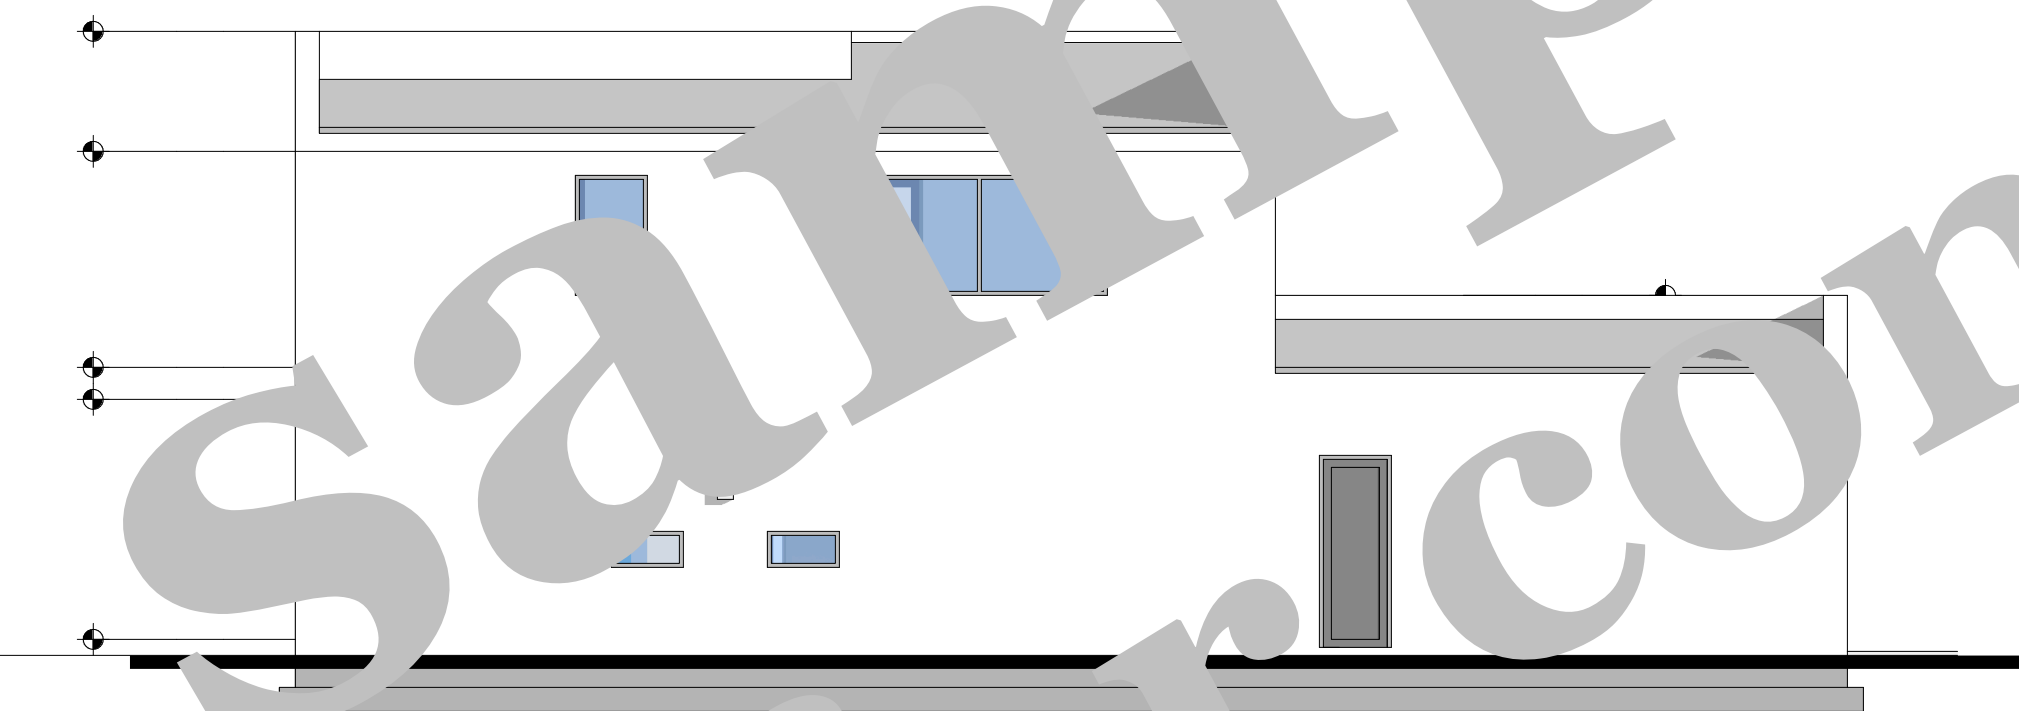

Left Exterior Elevation
scale: 1/8" = 1'-0"



Rear Exterior Elevation
scale: 1/8" = 1'-0"

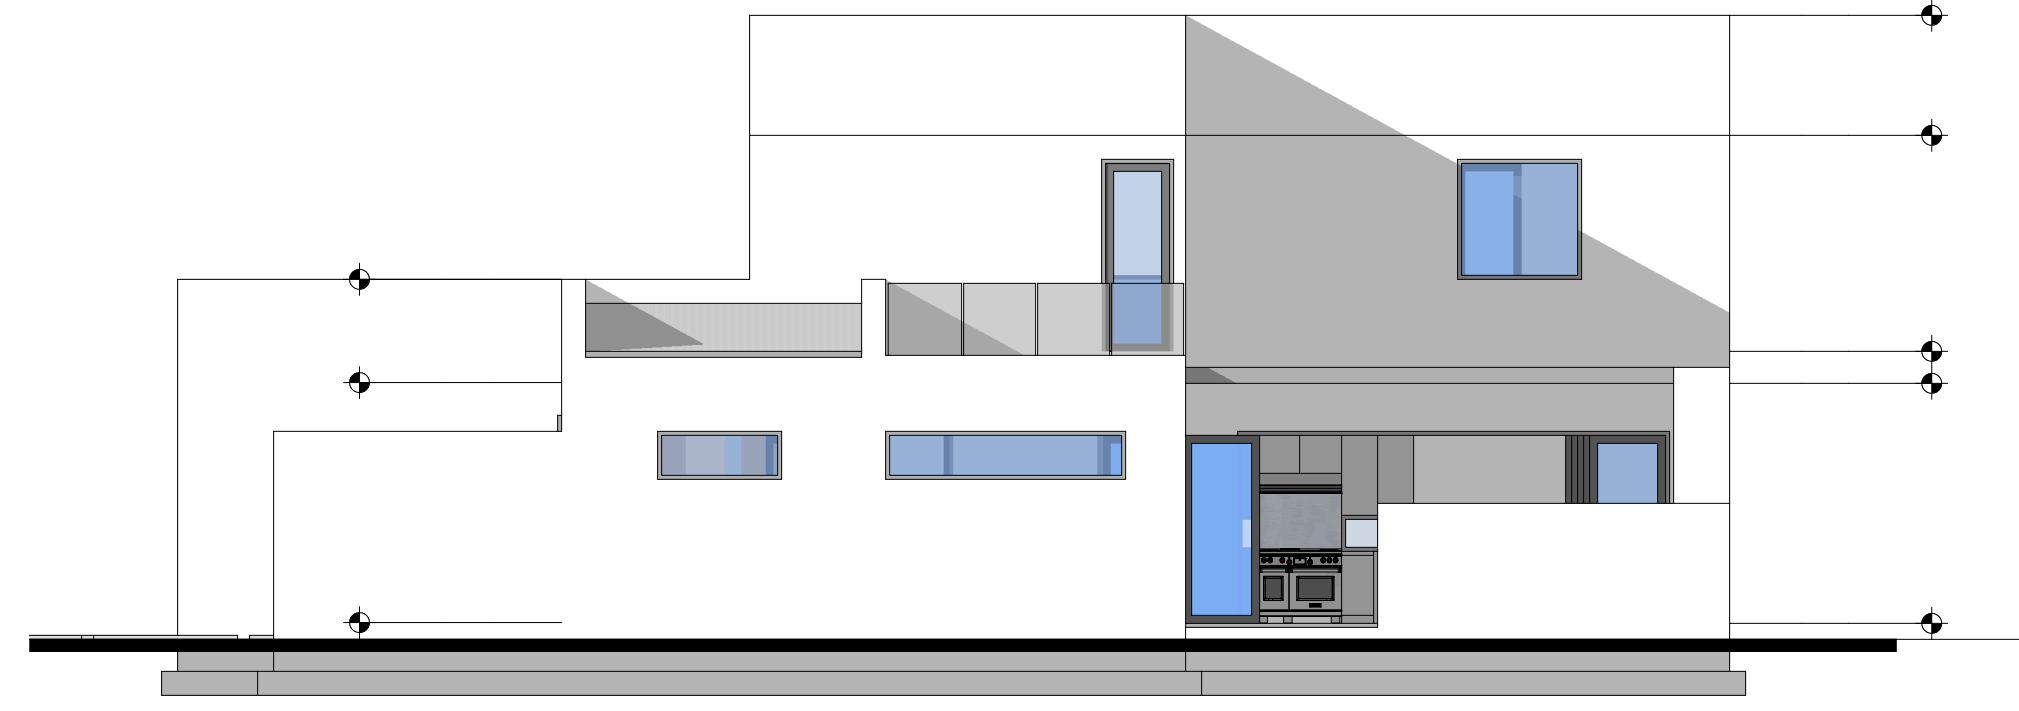


Right Exterior Elevation
scale: 1/8" = 1'-0"


Sample Set
not for construction

index of pages

01	exterior elevations
02	floor plans

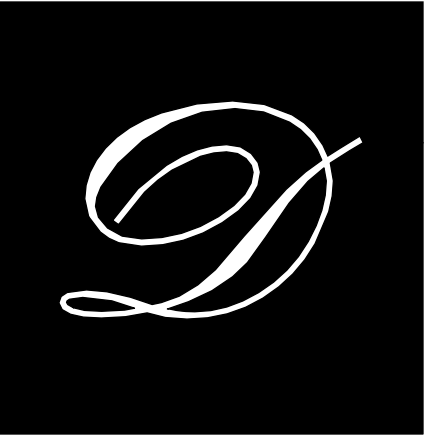

Dan Tyree, Home Designer
 Post Office Box 954
 Blairsville, GA 30514
 tel (706) 391-8849
 dantyreec.com

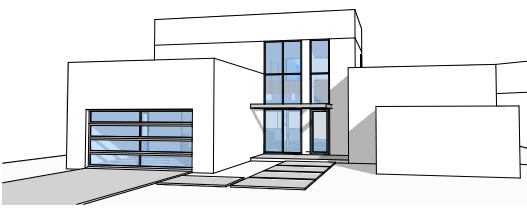

Ganache
 dantyreec.com/plans/ganache
 a modern plan from dantyreec.com



Need the Full Plans?
 If you need the full set of plans or need changes, call 706.391.8849 or email sales@dantyreec.com for details.

Digital Plans
 A PDF version of this plan is available. Call 706.391.8849 or email sales@dantyreec.com for pricing.

Copyright
 Dan Tyree (DT) reserves the rights to these documents and to all designs contained herein. No copies or alterations are to be made without the written permission of DT. All plans published and sold by DT are protected under the Federal Copyright Act, Title 17 of the United States Code, and Chapter 37 of the Code of Federal Regulations.

Liability Disclaimer
 Placement of residence on site plan is based on owner's desired location and governing authority's regulations. Every property has inherent risks due to location, acts of God, etc. which may cause damage to structures built on said property and bodily injury and/or death to the occupants of said structures. Dan Tyree does not in any way guarantee the suitability of any area for construction or habitation, and will not be held liable for damages based on the location of said structure. General Contractor to verify all field conditions and code requirements, insure compliance of proposed structure with said conditions, verify all dimensions and techniques in construction documents, and notify DT of any discrepancies before construction.

Area Calculations
 Floor 1 762, Floor 2 697, Living 2459
 Porches 368, Garage 528
 Under Roof 3355 sf

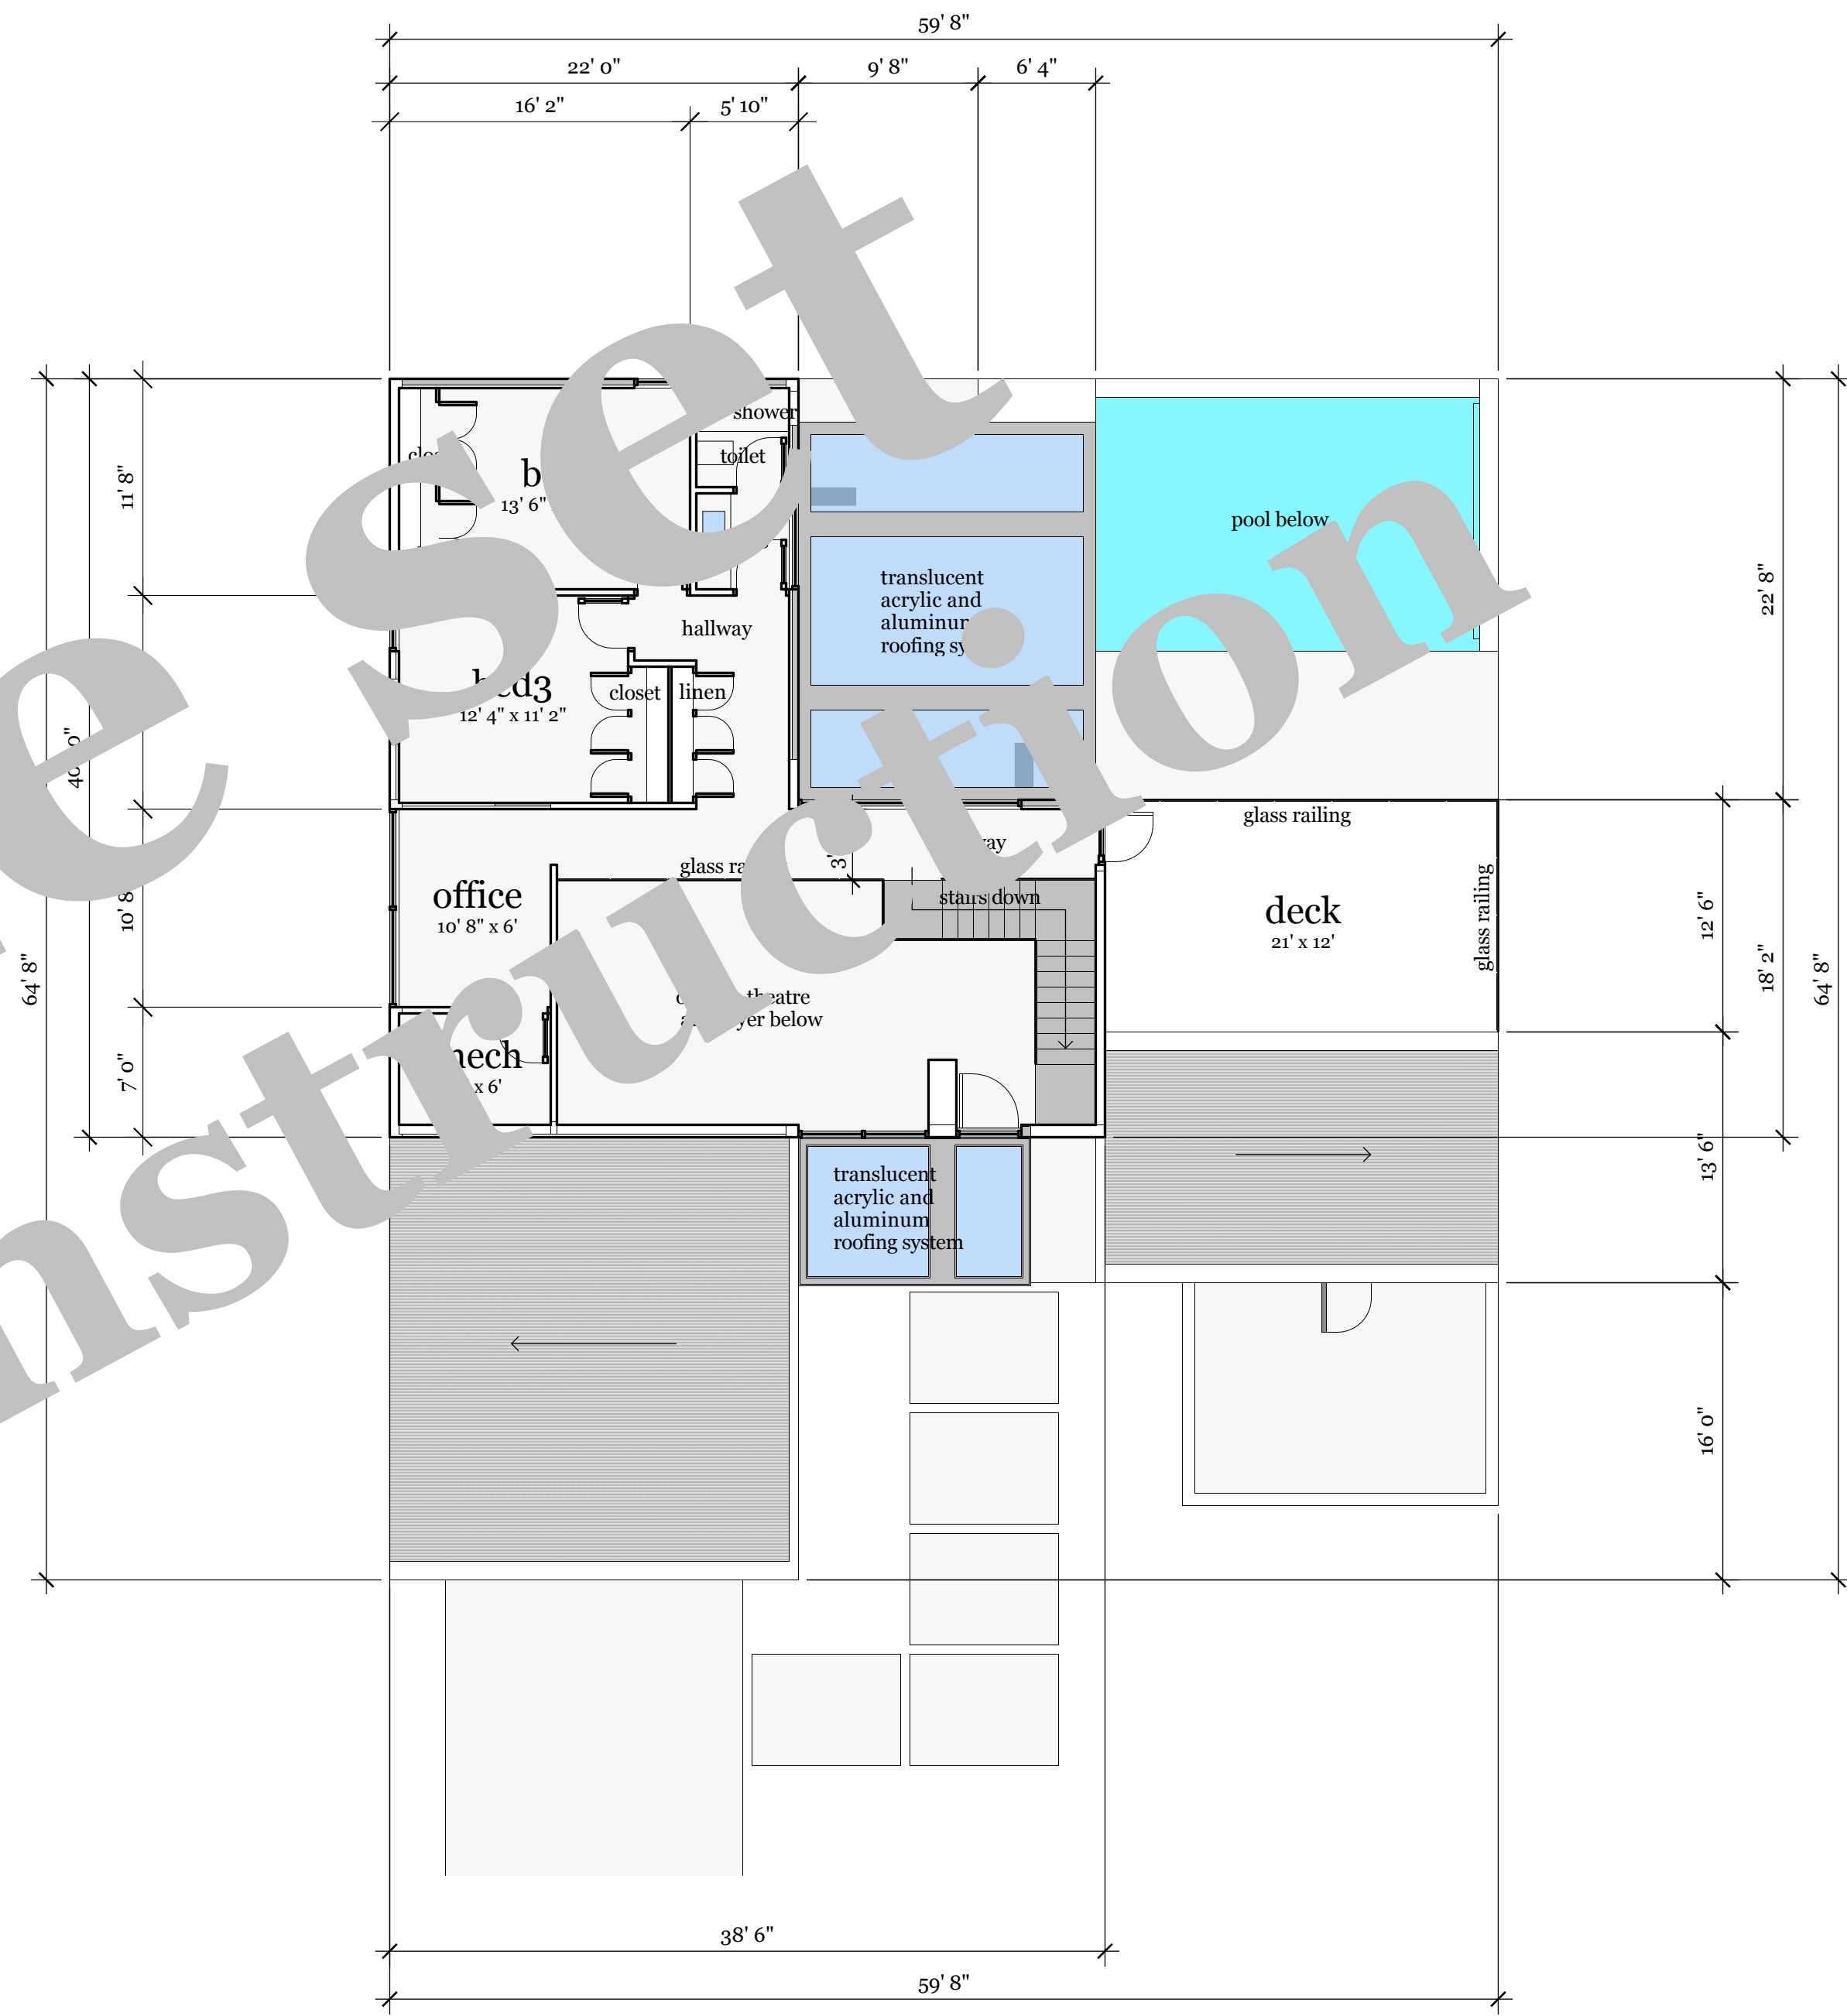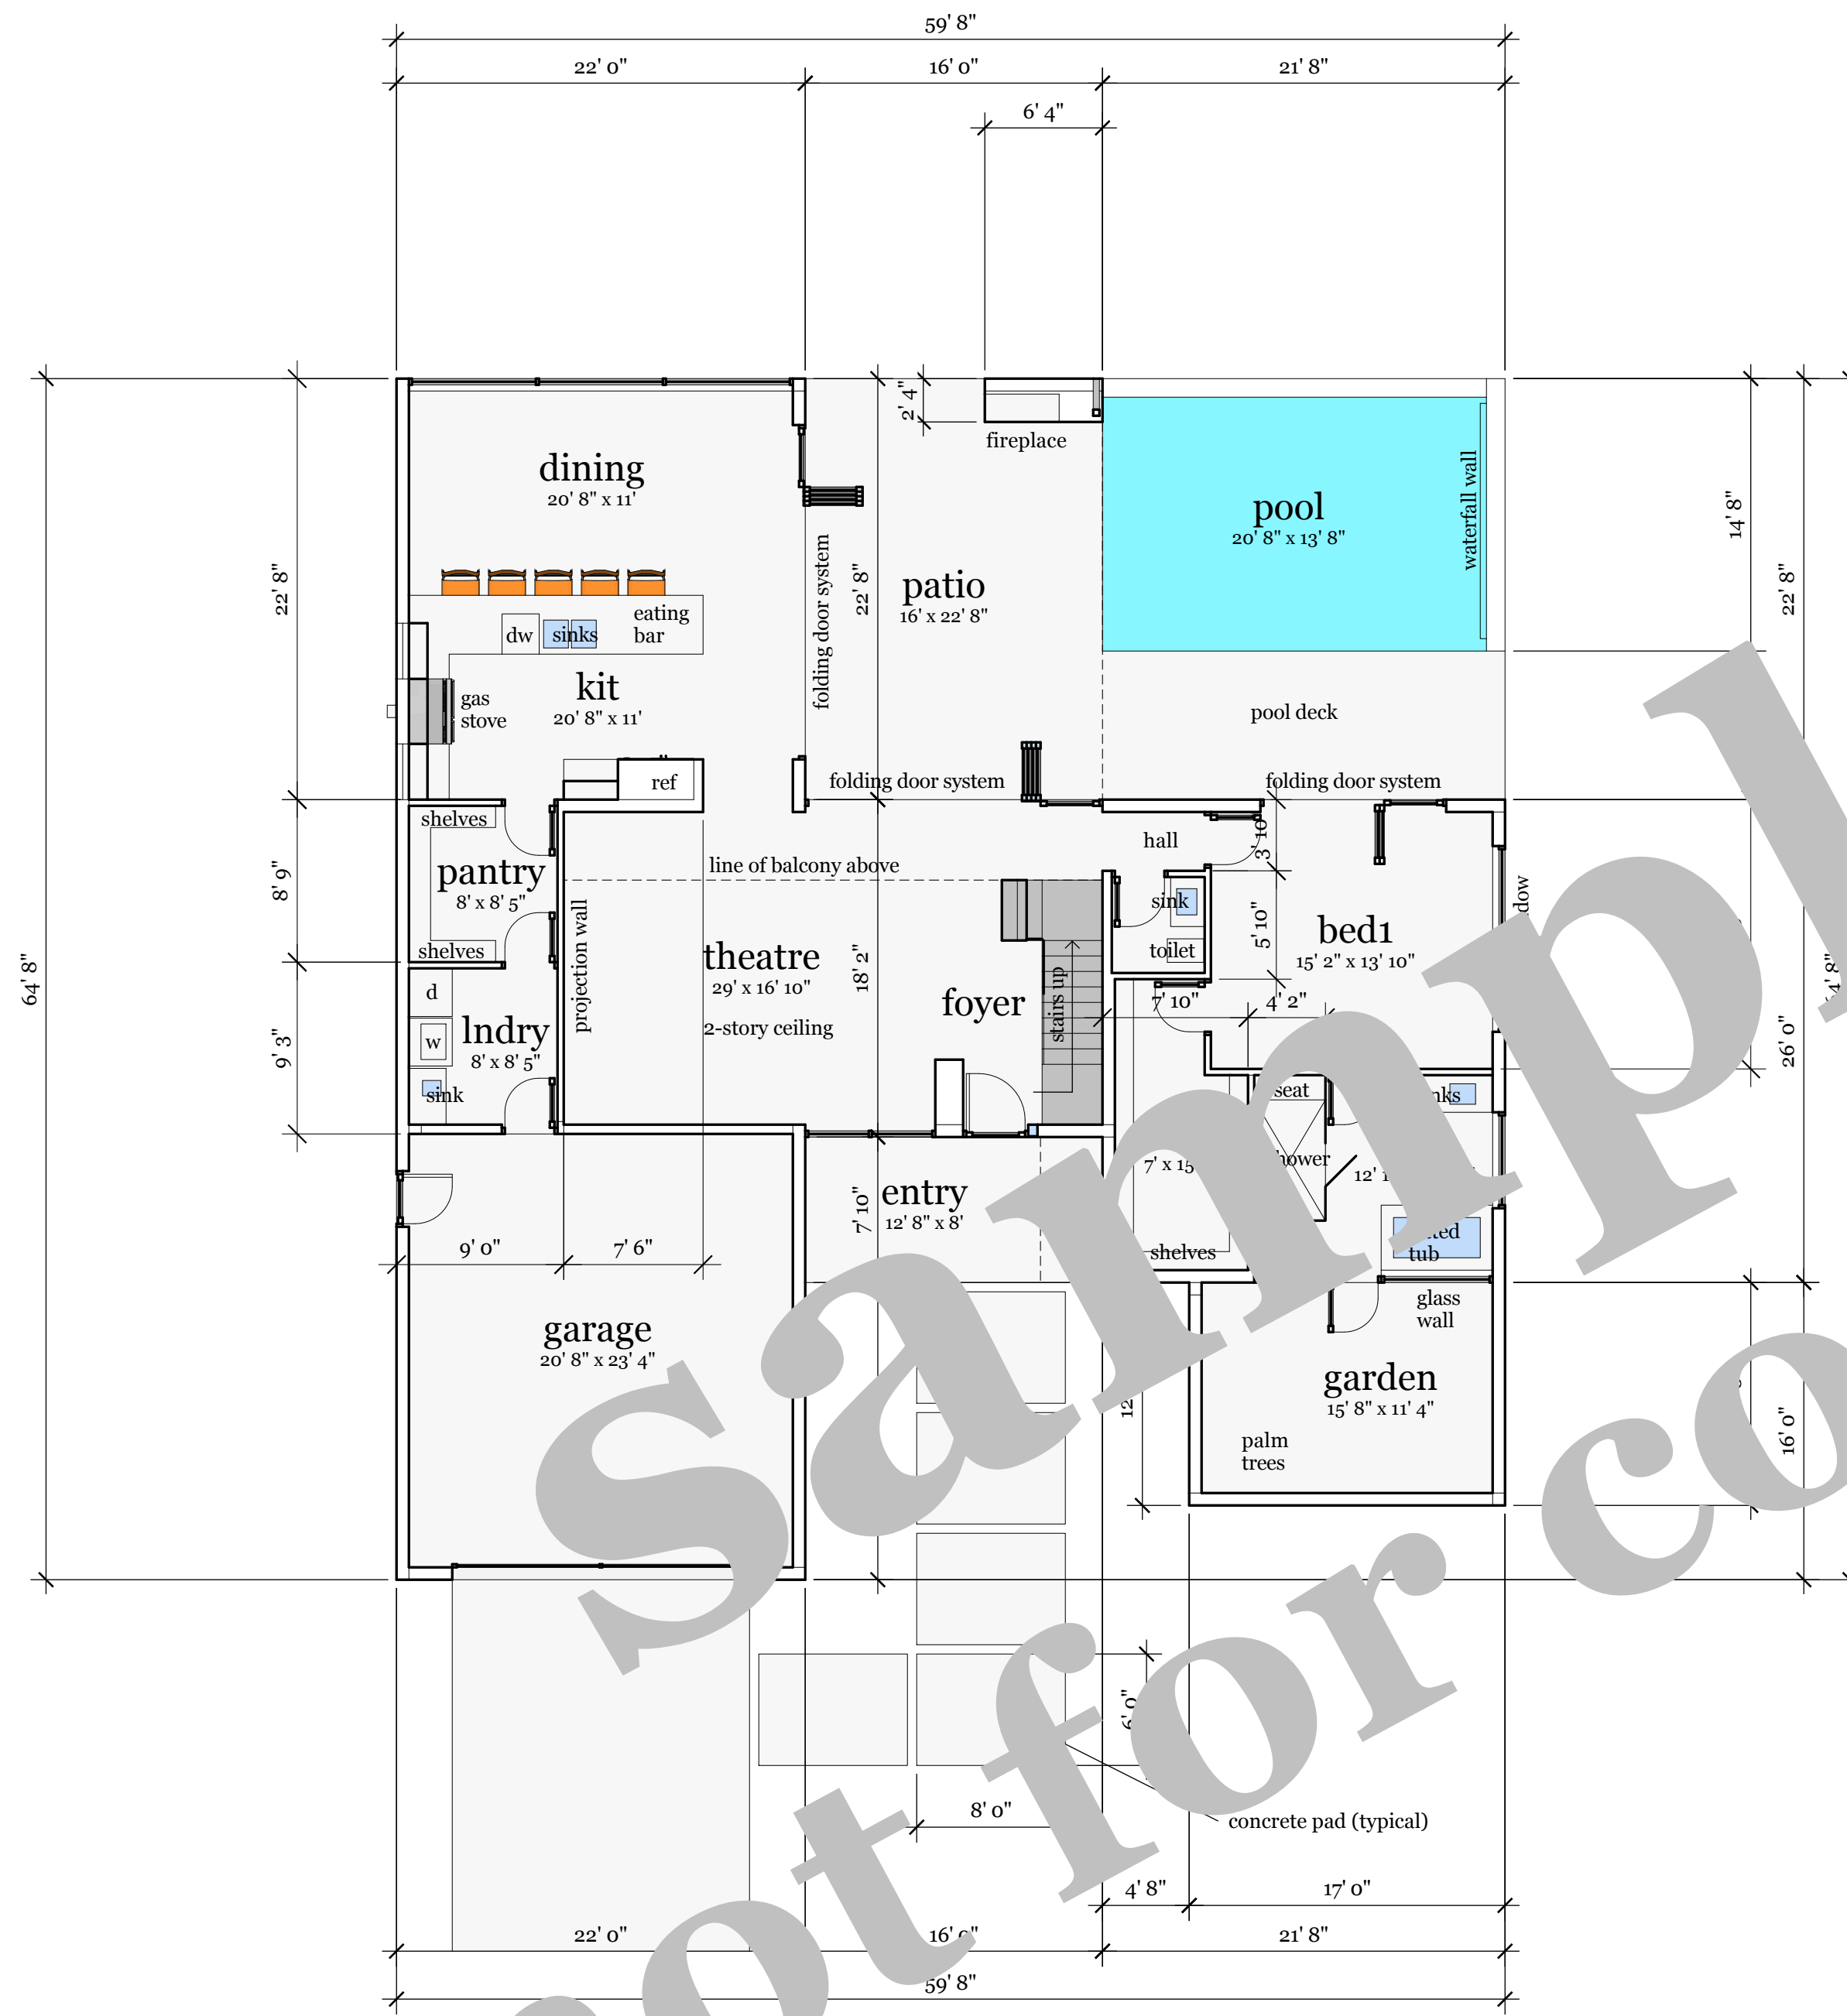

Sample Set not for construction

index of pages
 01 exterior elevations
 02 floor plans